

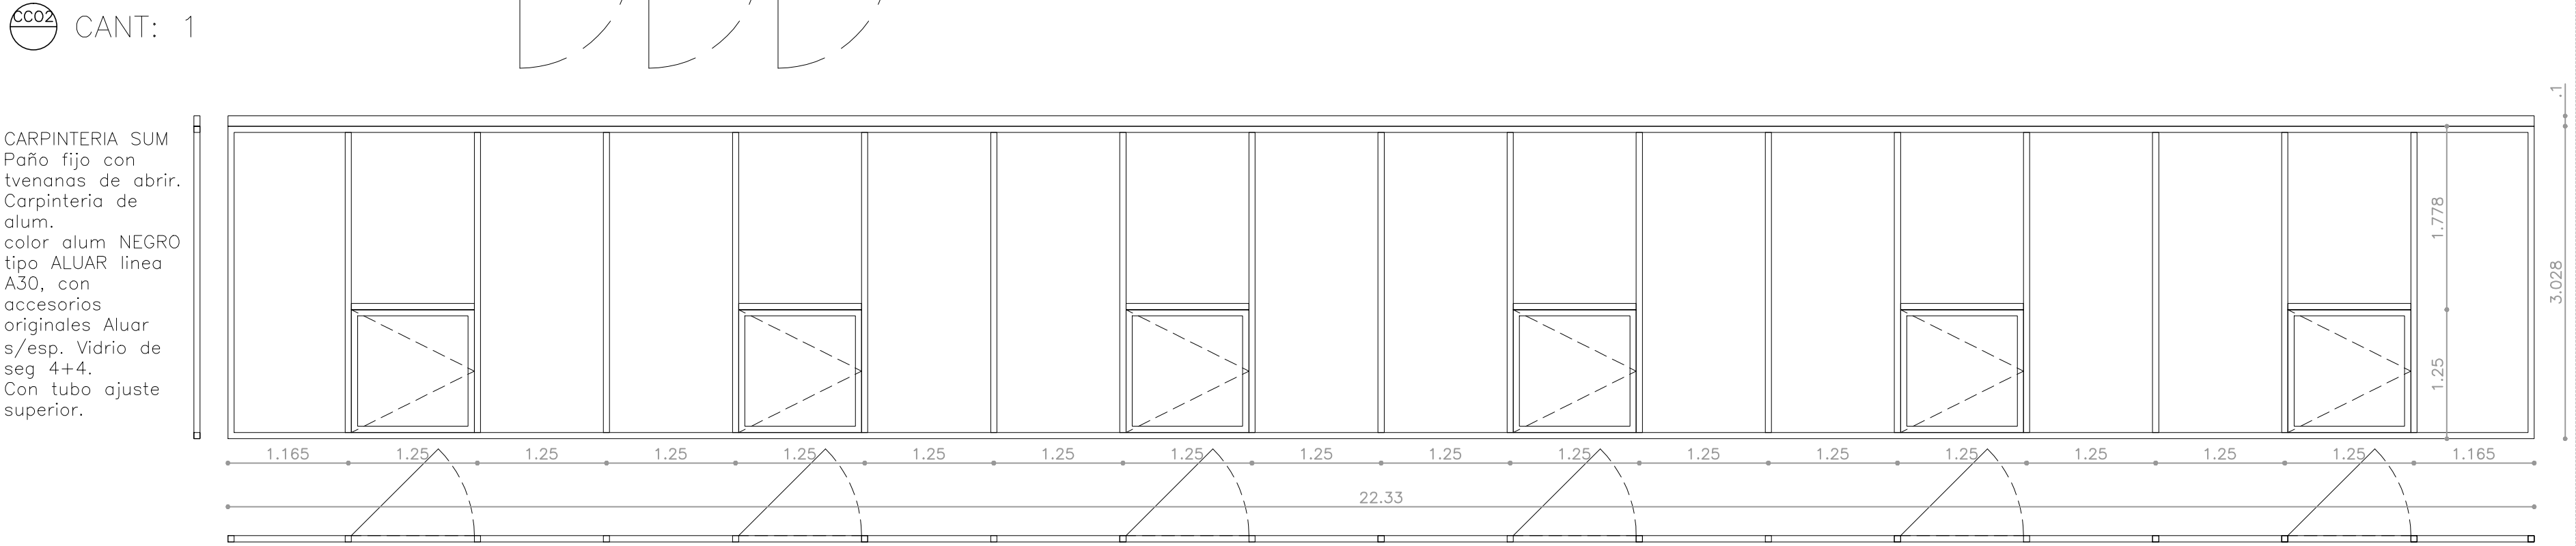
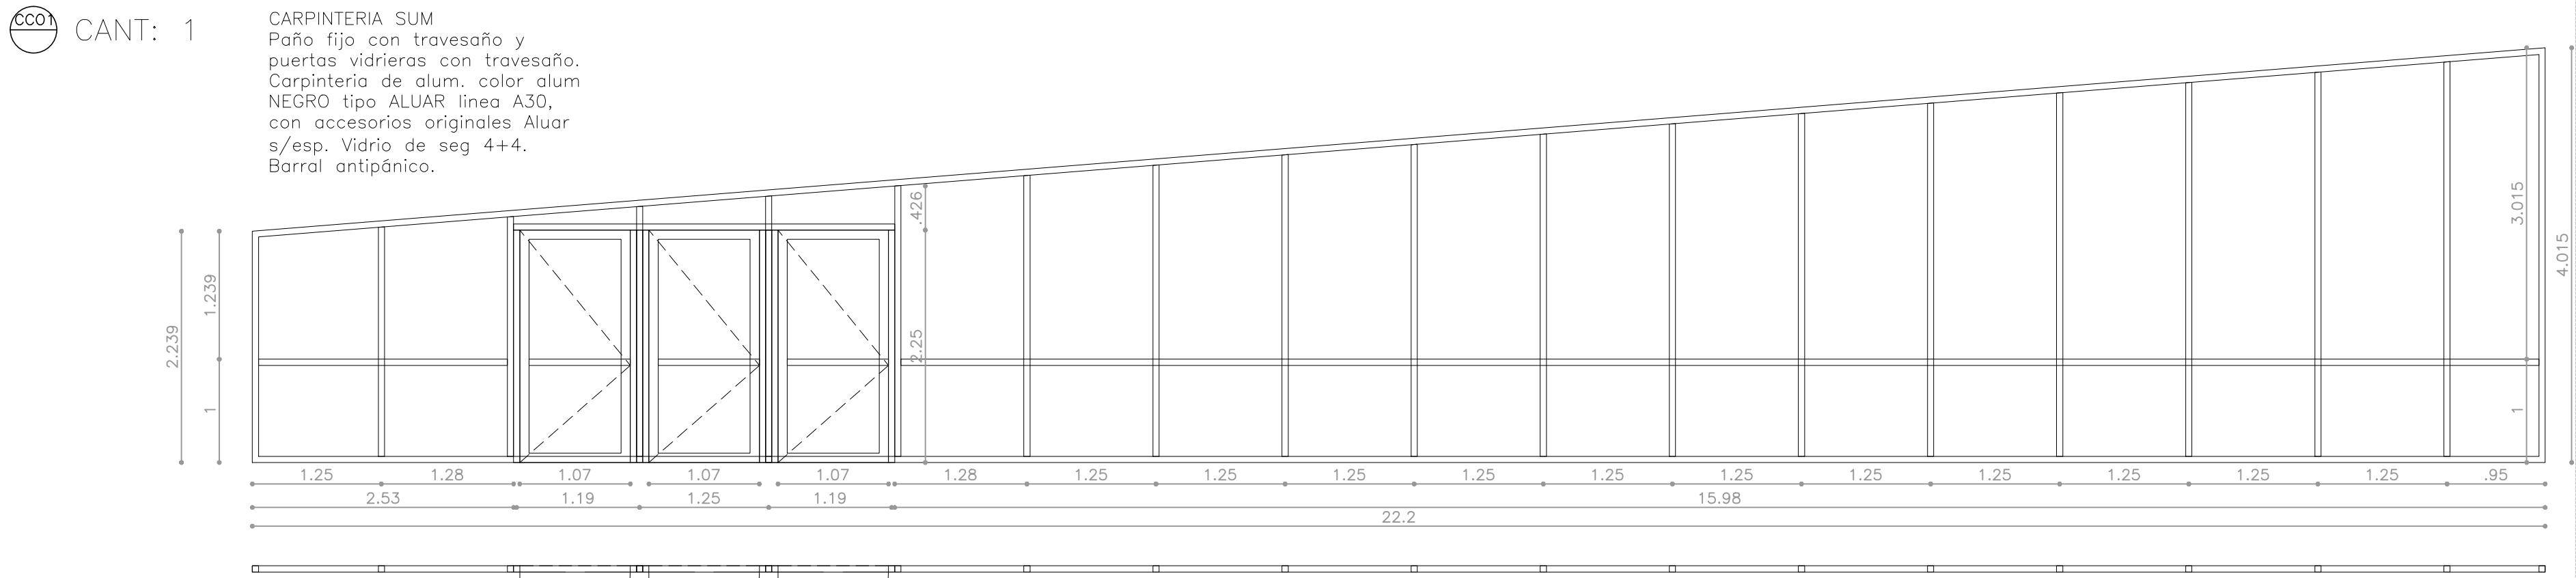


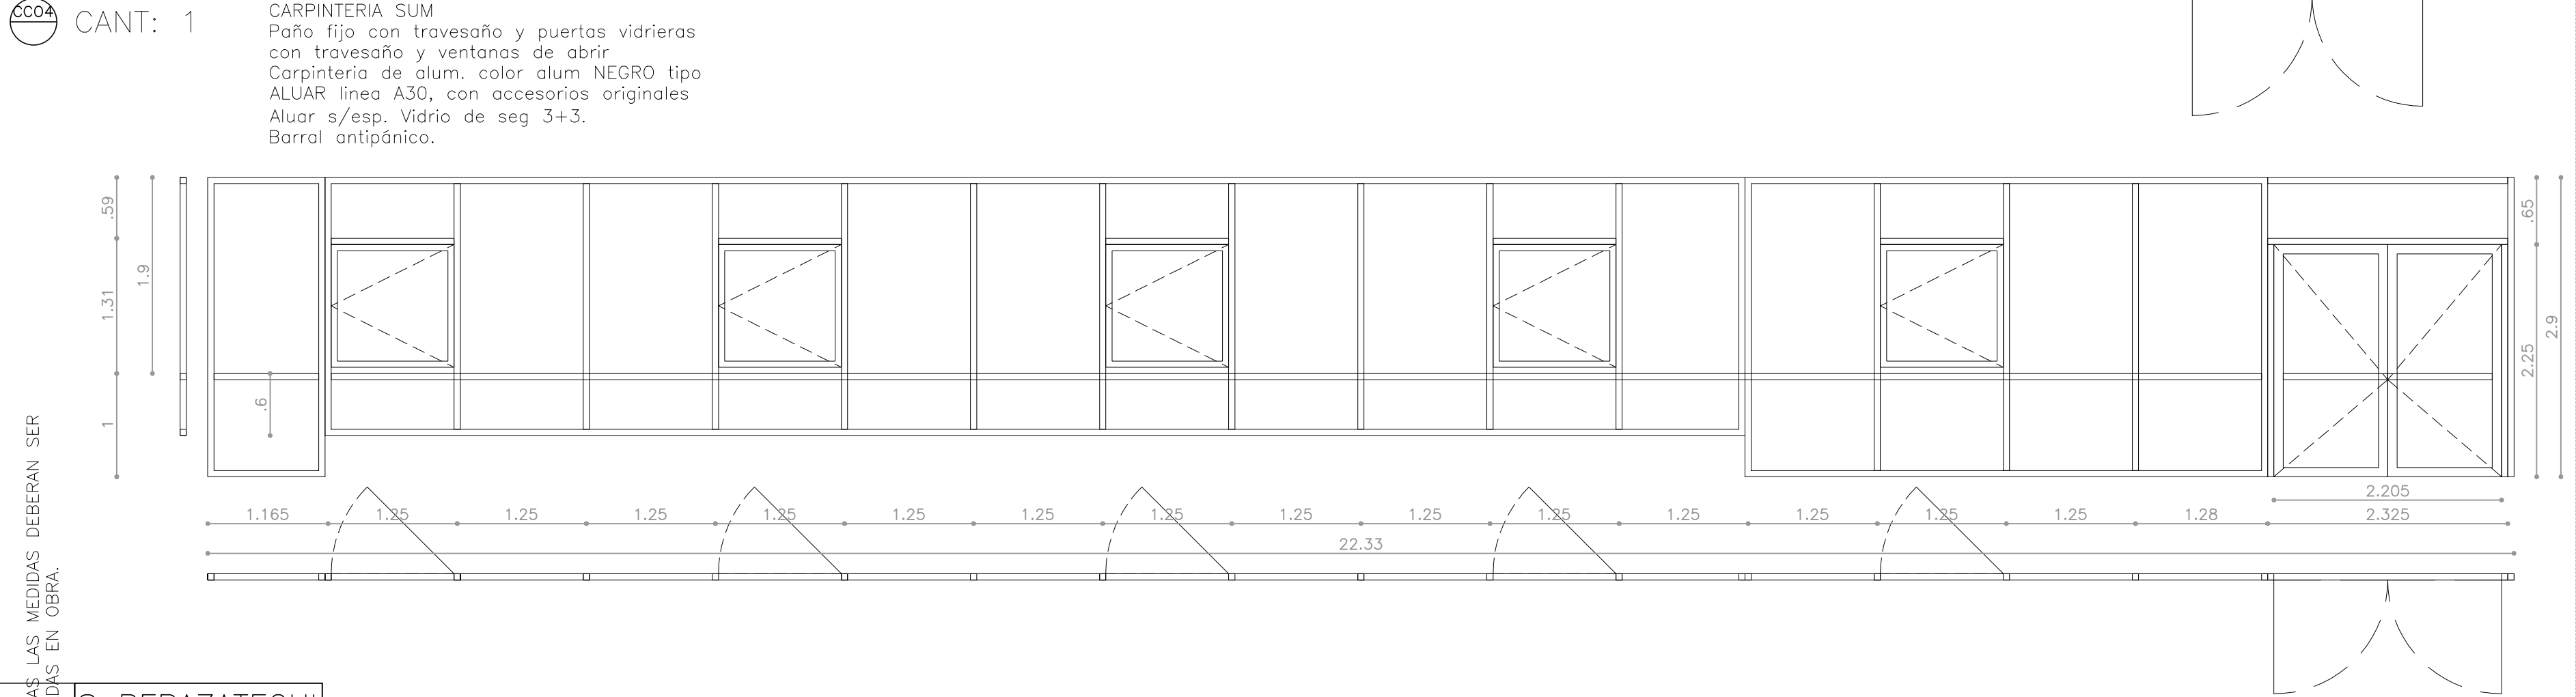

CARP
ALUM

S BERAZATEGUI
BE

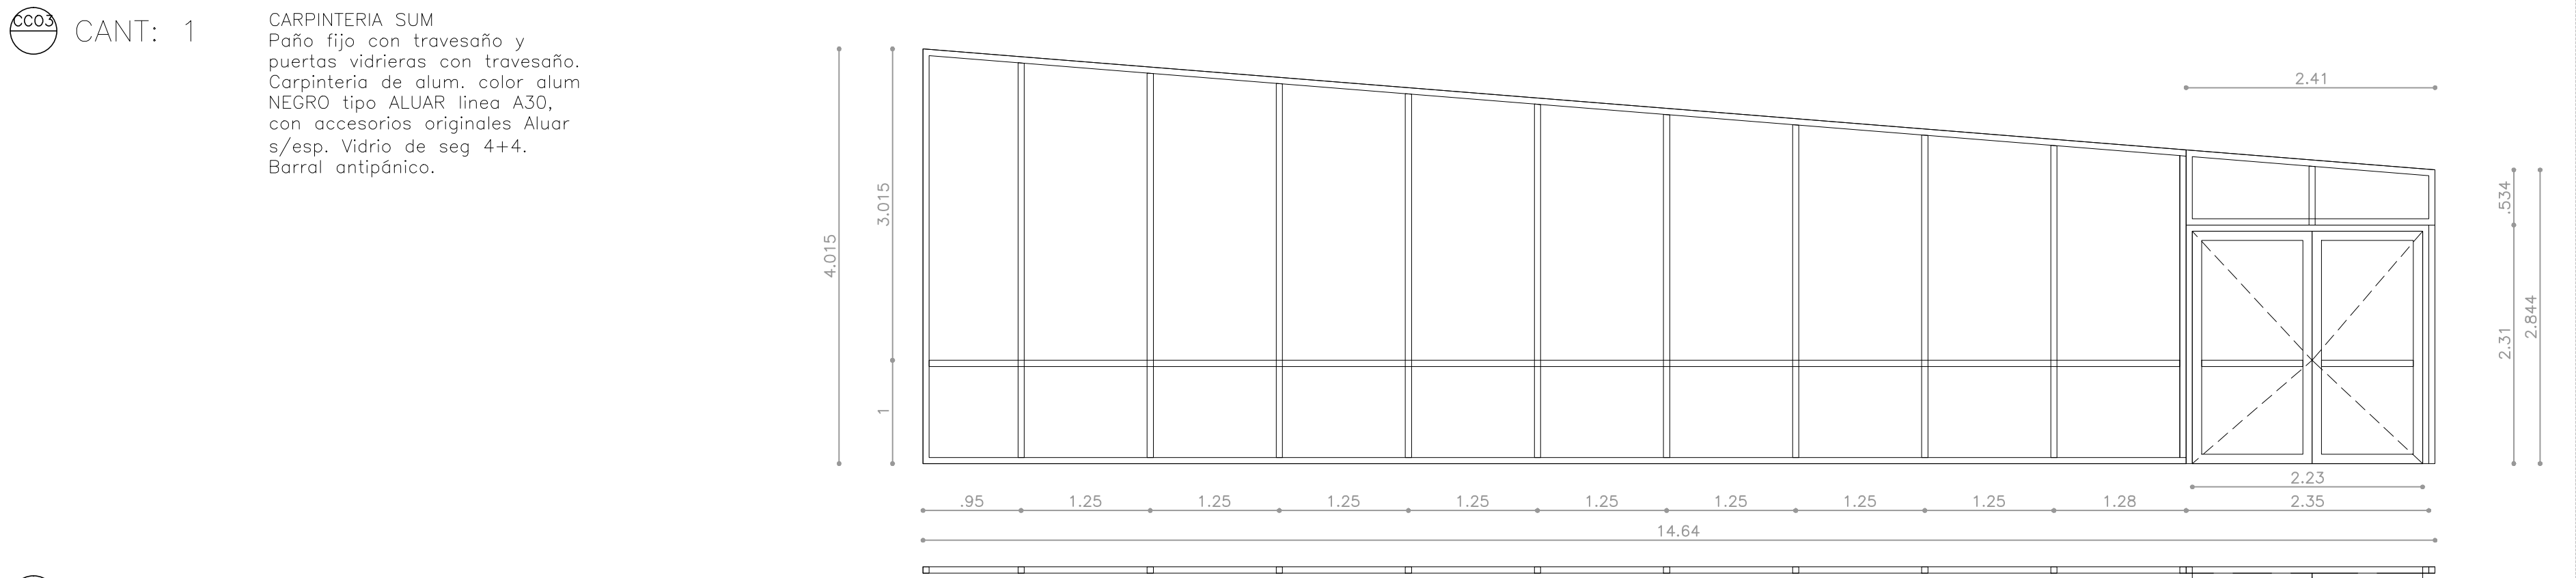

CARP
ALUM

S BERAZATEGUI
BE